


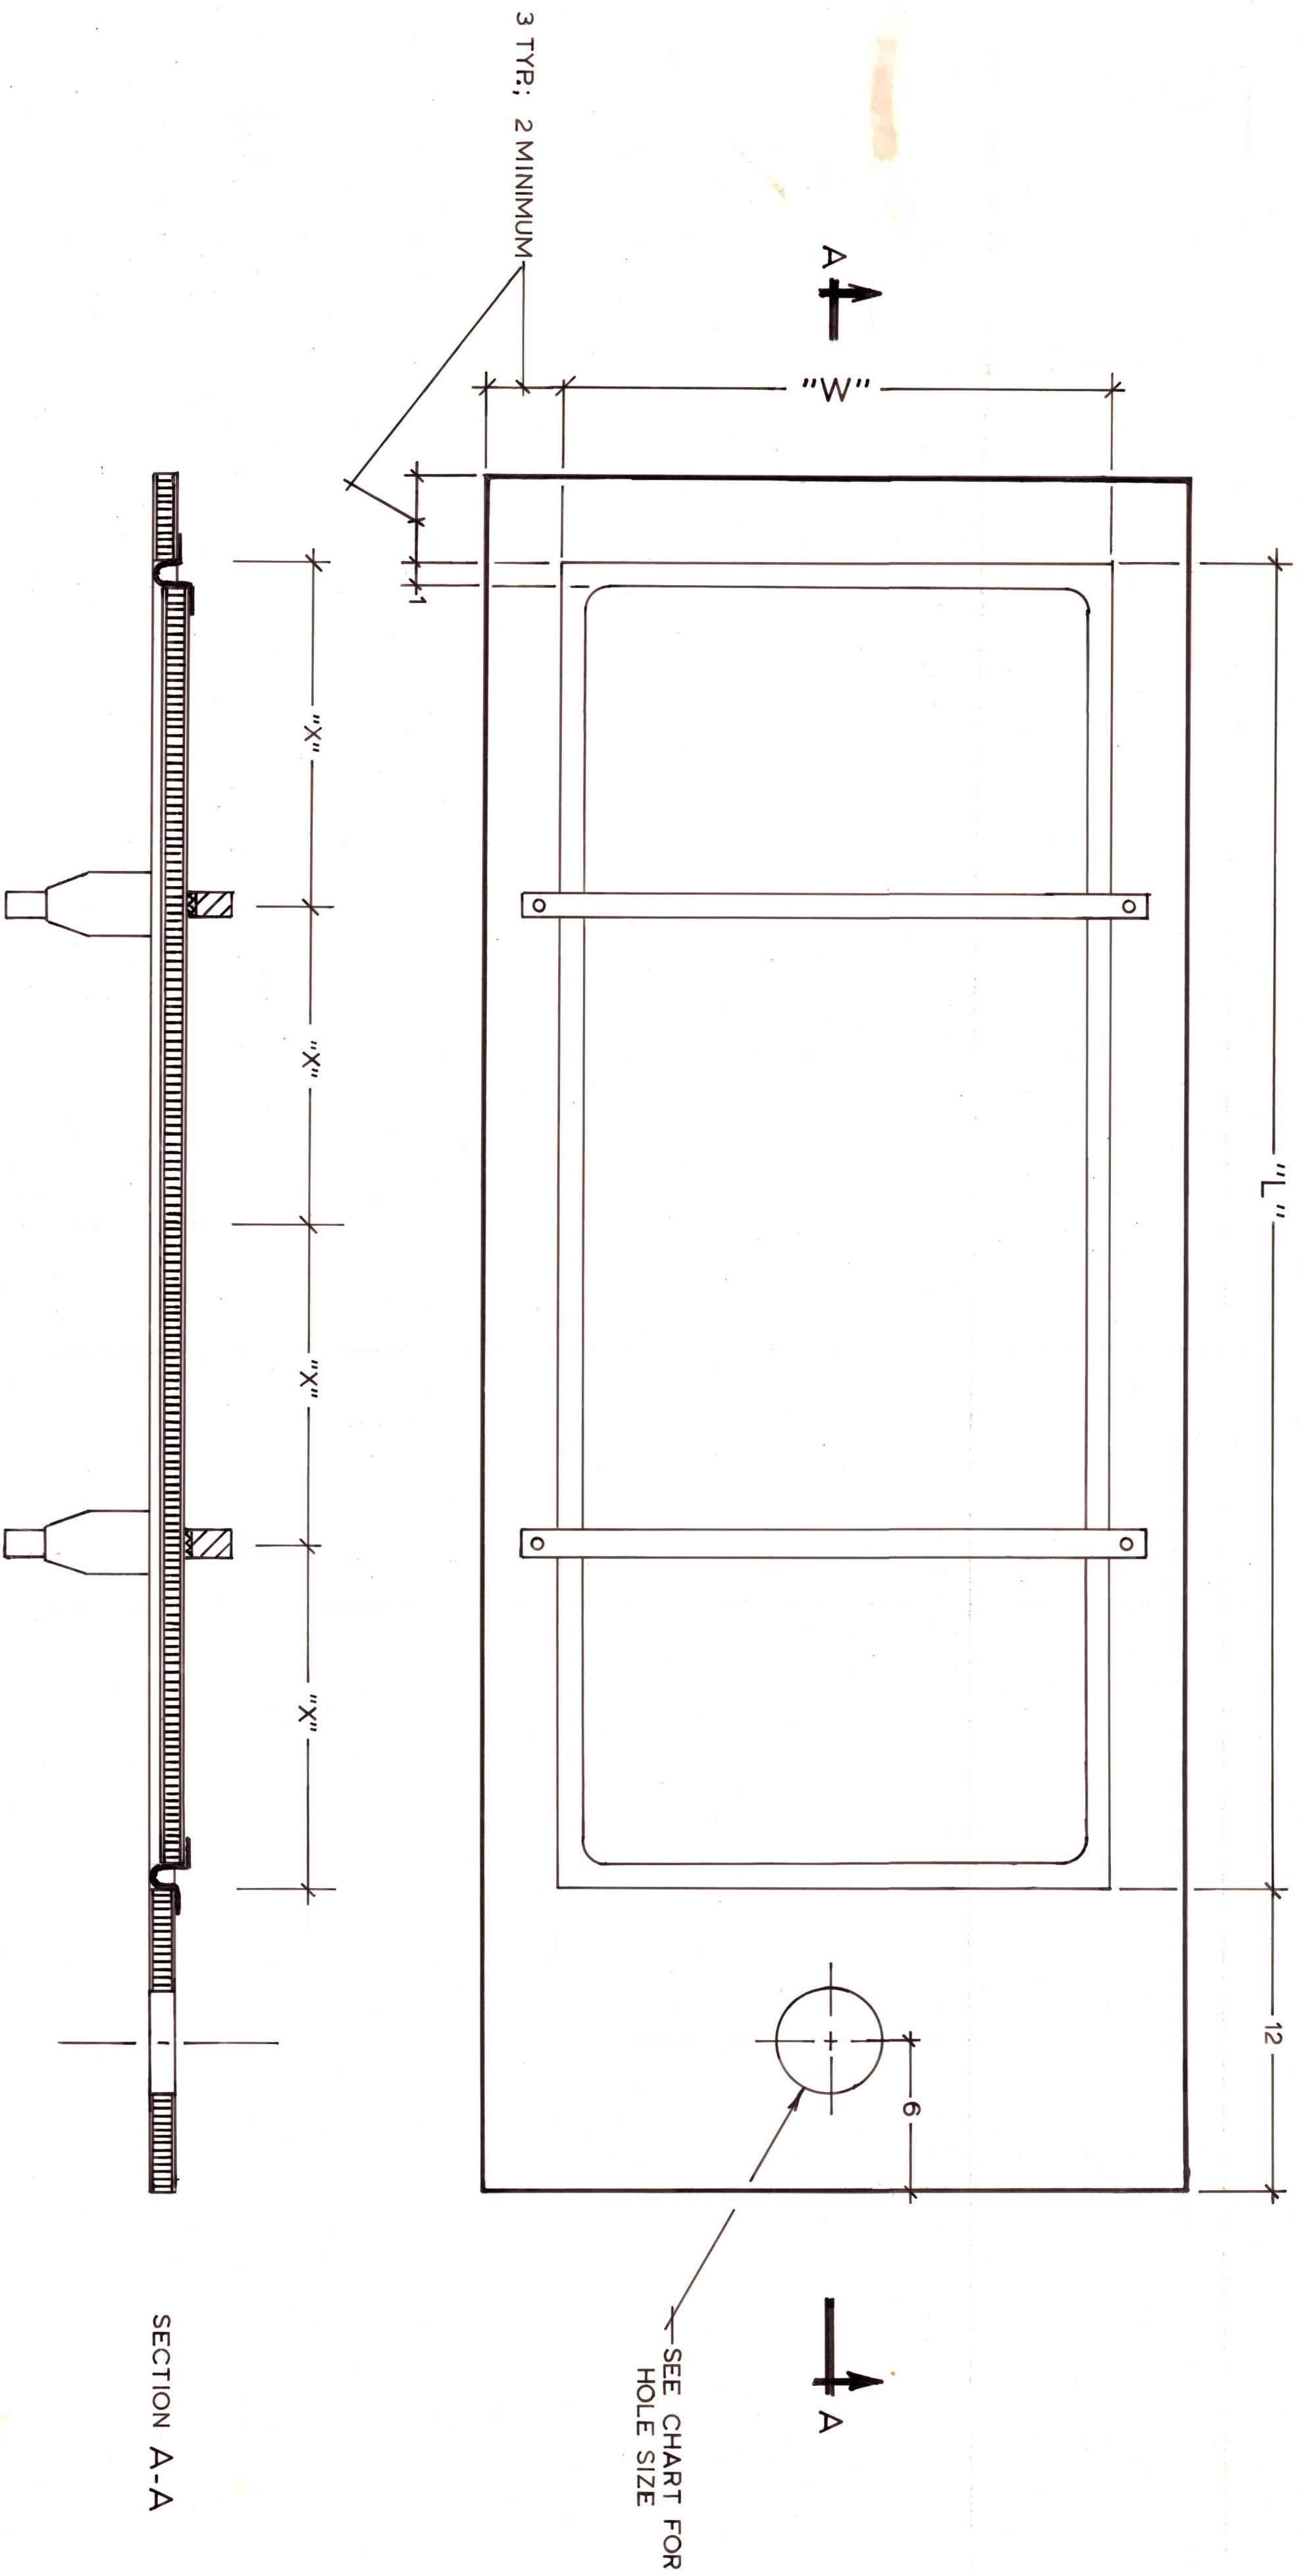

CALCULATION OF SCHWIMMER AREA ("L" x "W")

FLUES

16'	=	400 sq. in.
8'	=	200
4'	=	100
2 1/2'	=	80
2'	=	50
1 1/3'	=	30
1'	=	25
IV	=	100

REEDS

16'	=	200 sq. in.
8'	=	100
4'	=	50

TREMOLO = SCHWIM. AREA

Cut Rubber bath 3 1/2" wide

SCHWIMMER
MAY 15, '85
SCALE 1:5